


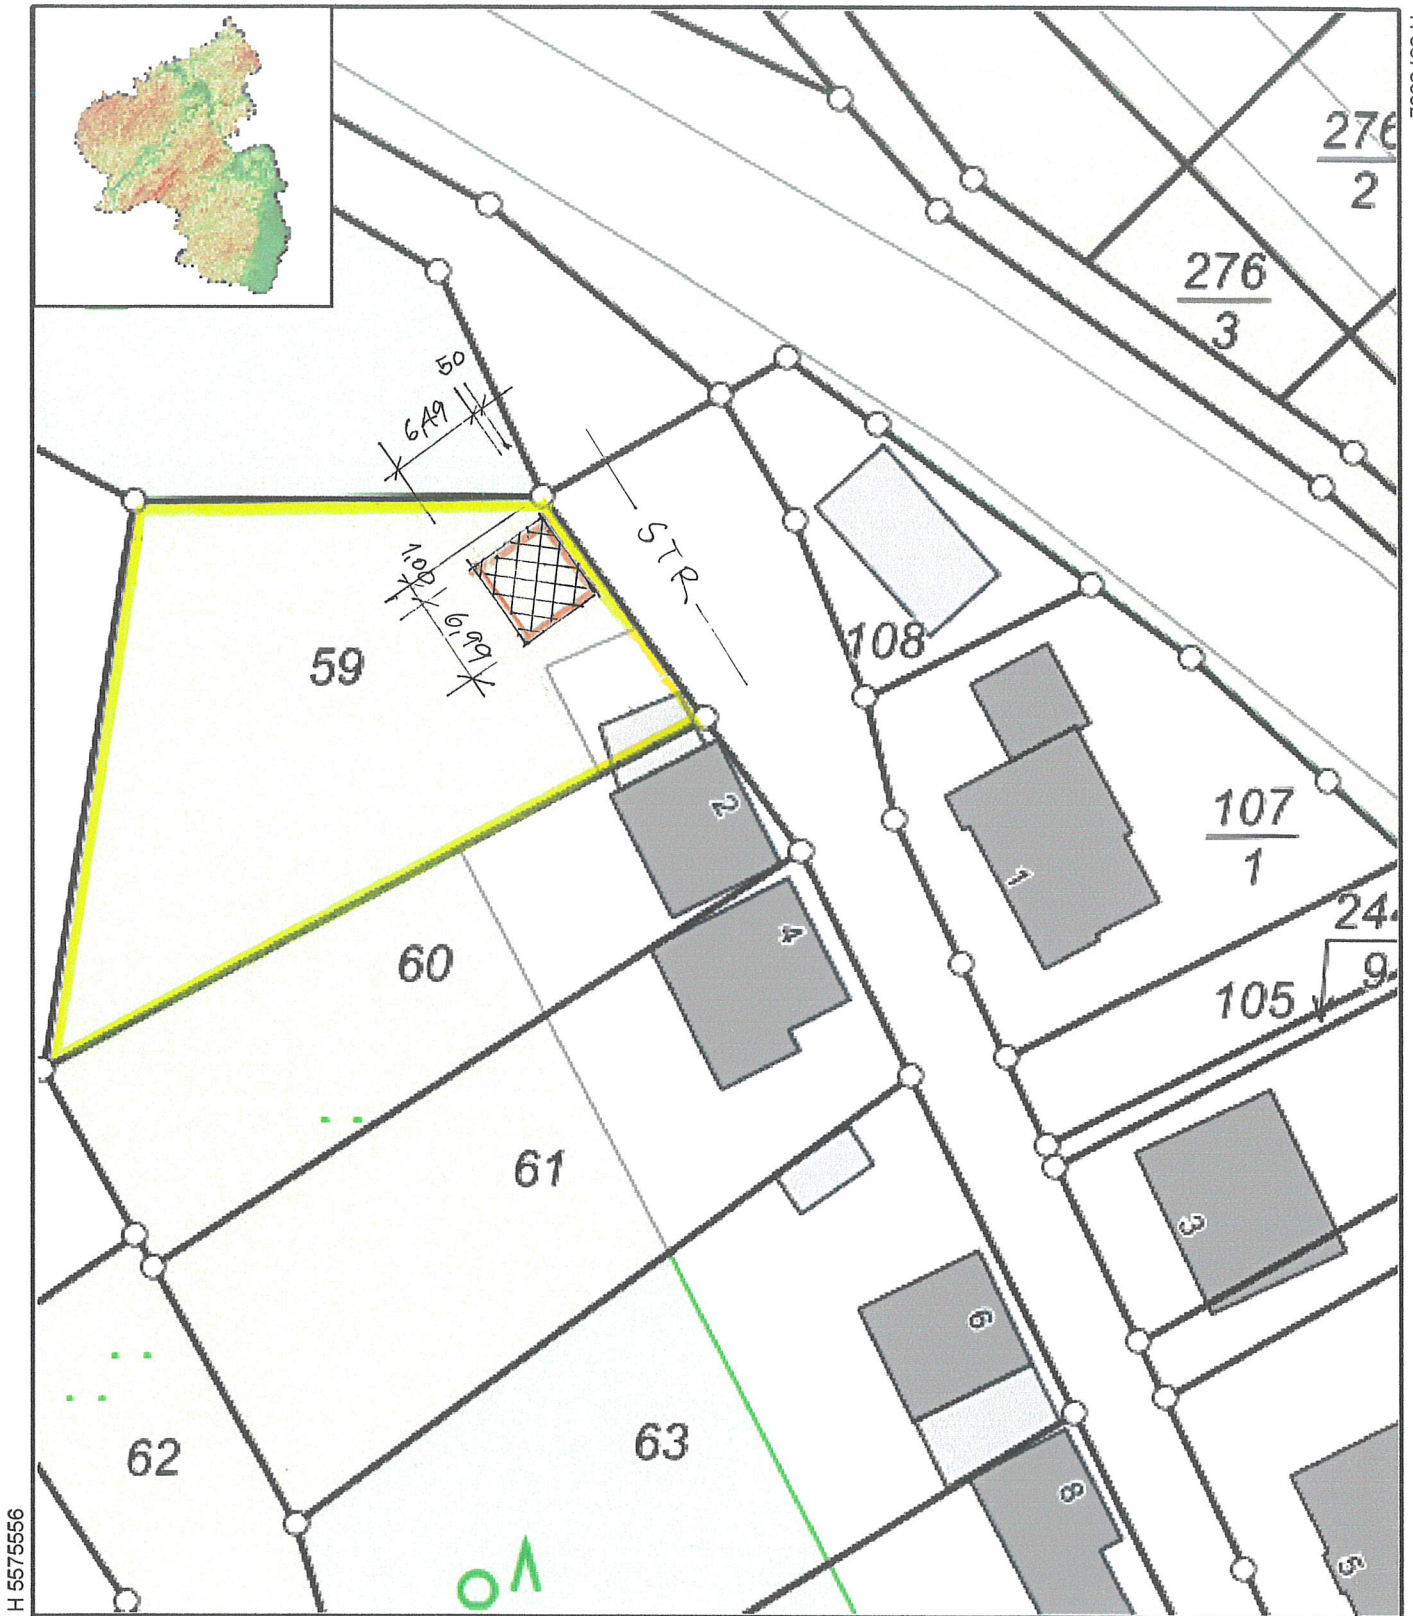

H 5575556

R 411791

Datum: 23.9.2025

Notiz

Maßstab: 1 : 500

PLANUNGSBÜRO OTT
02603/9366866
6132 Dausenau

19 SEP. 2025



LAGEPLAN