



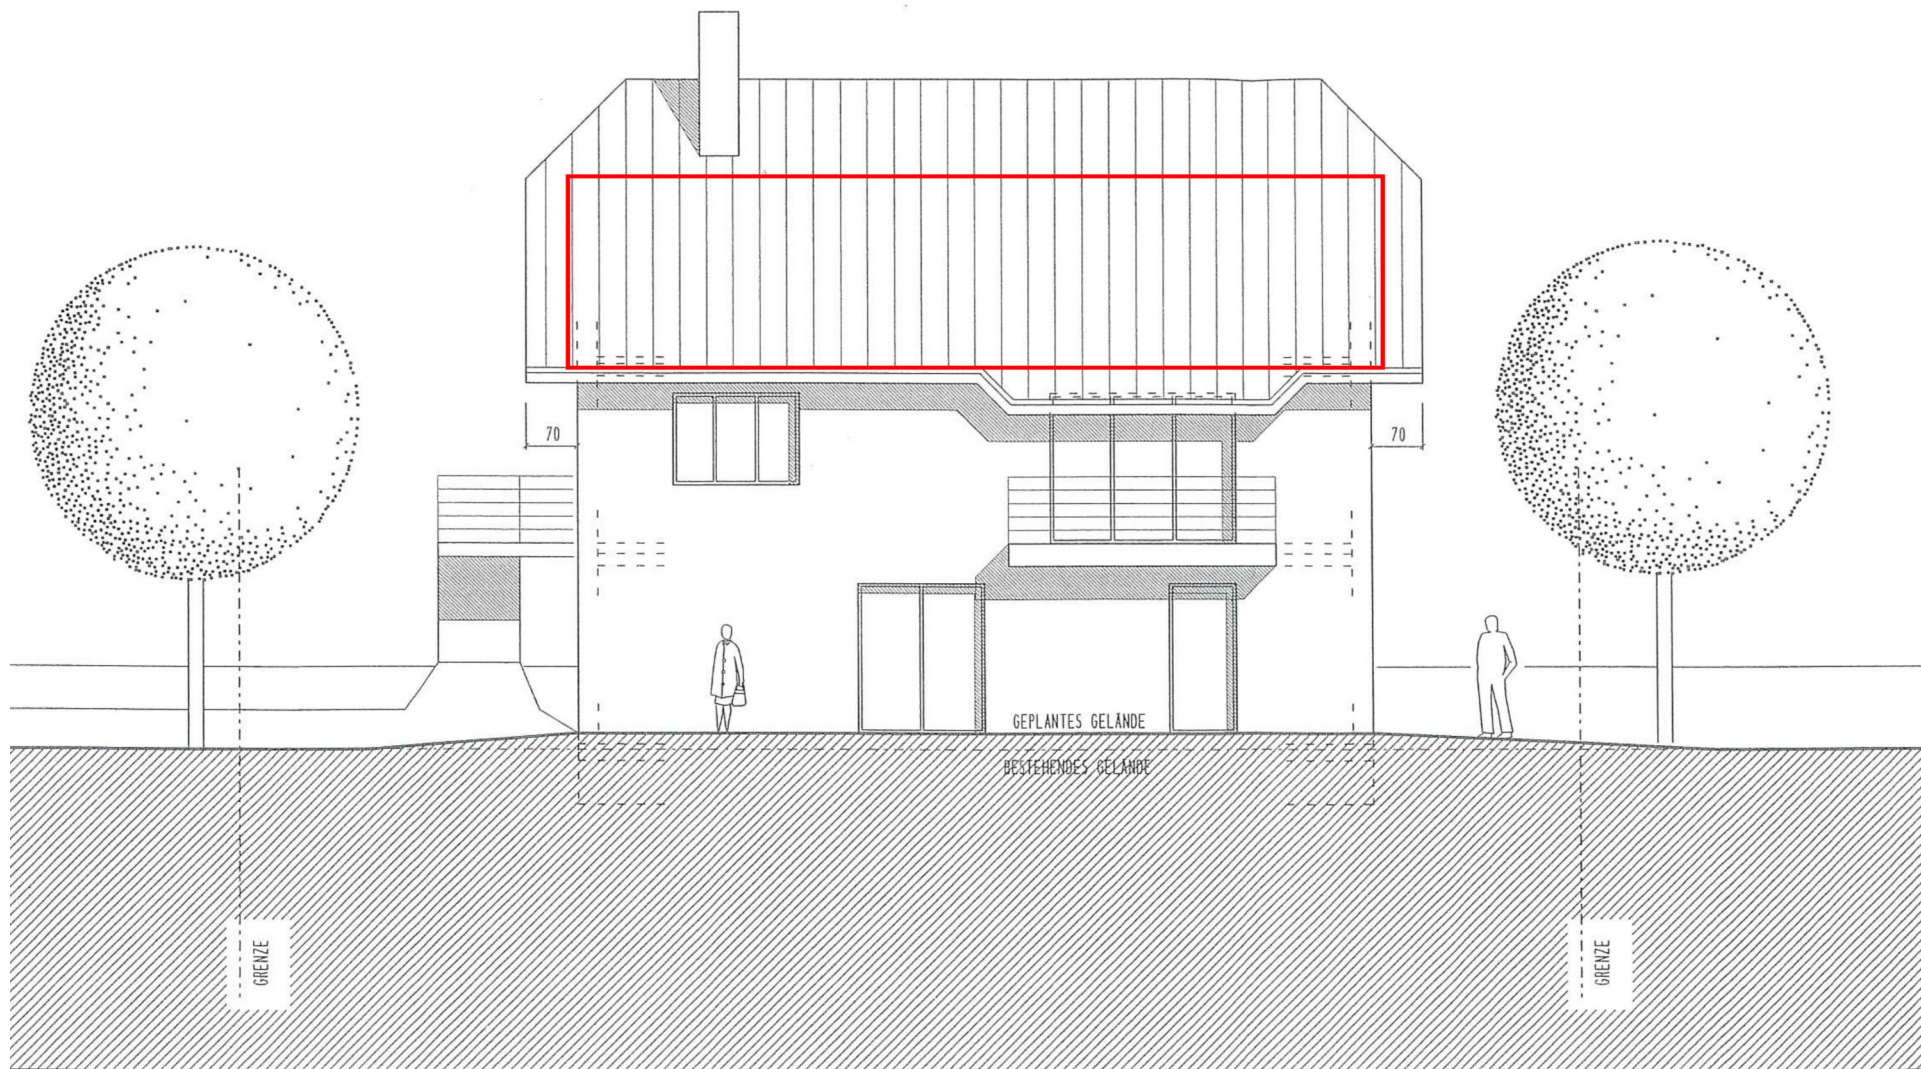


ANSICHT N O R D O S T M 1 : 100

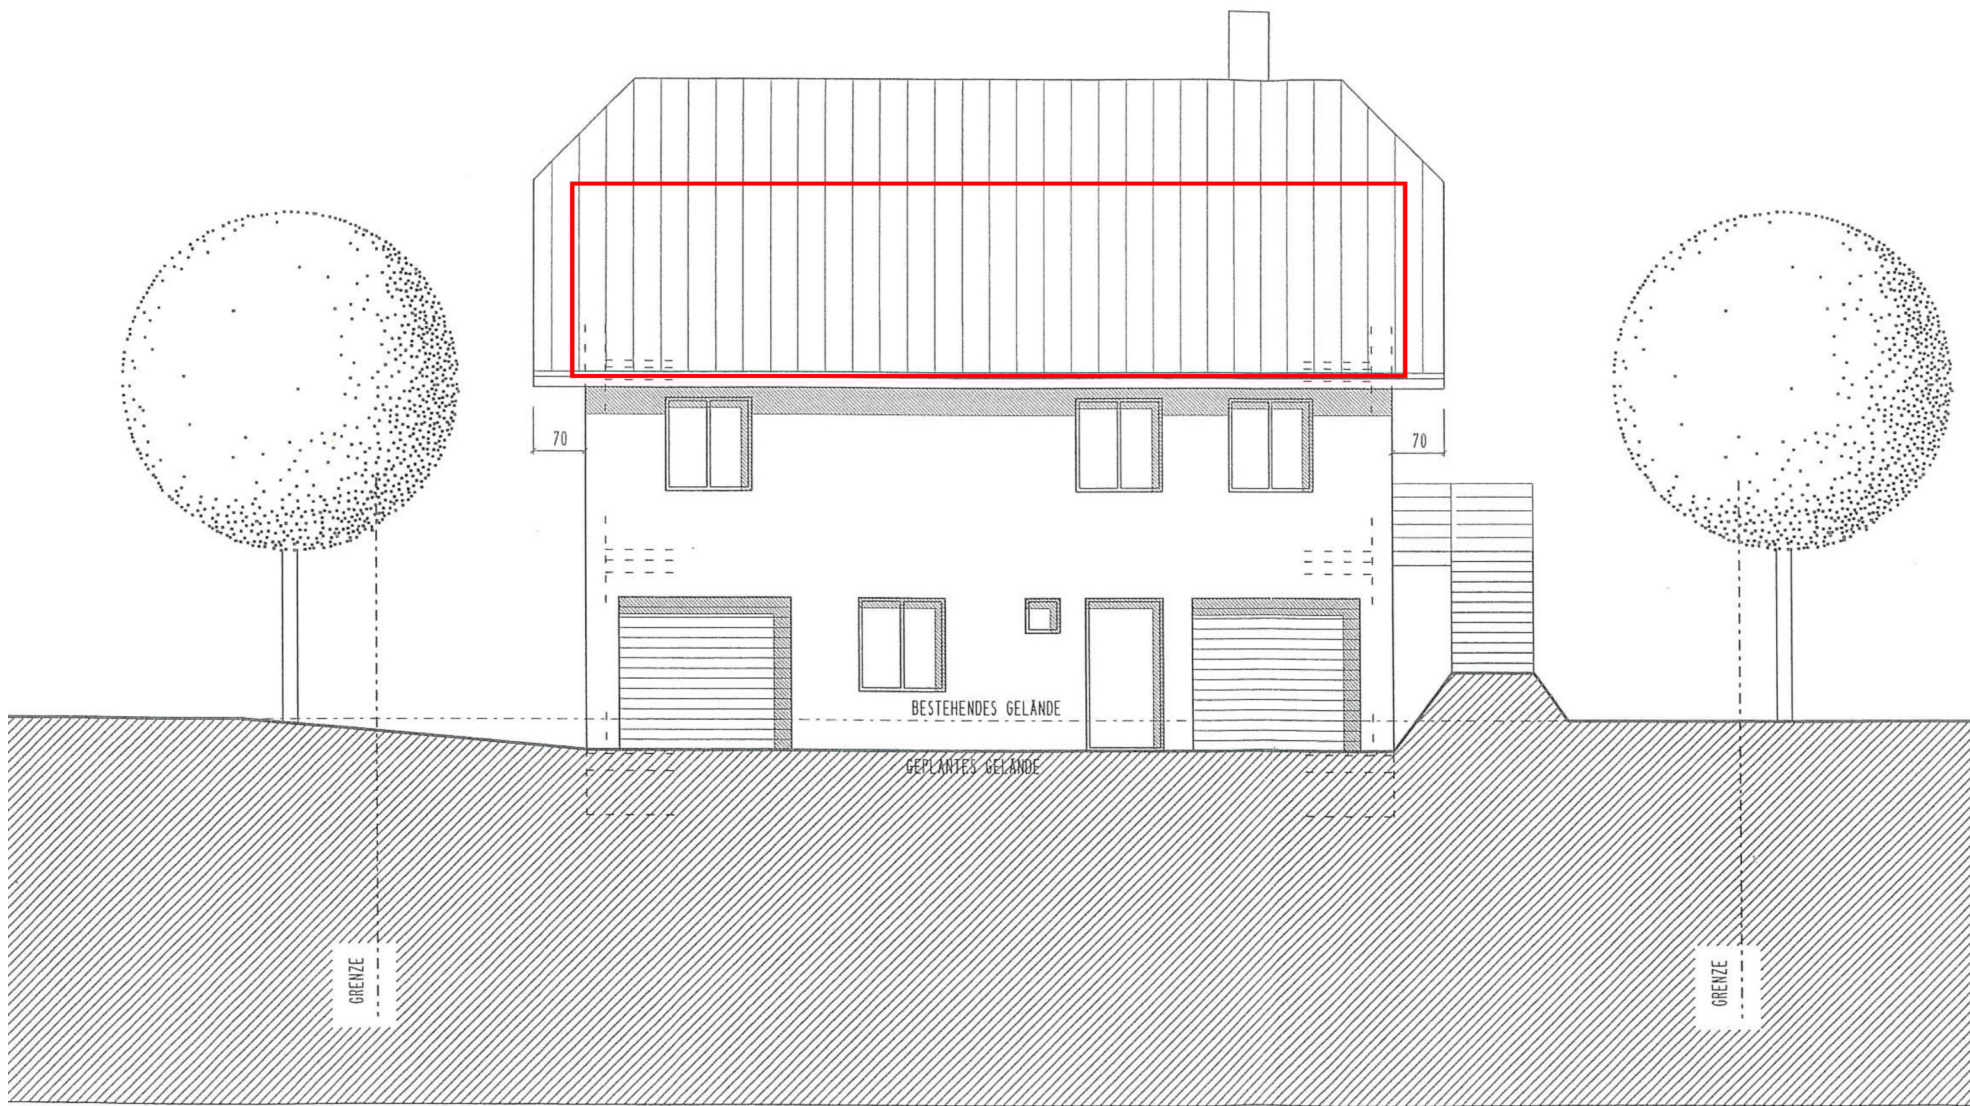

ANSICHT N O R D W E S T M 1 : 100



ANSICHT SÜDÖST M 1 : 100

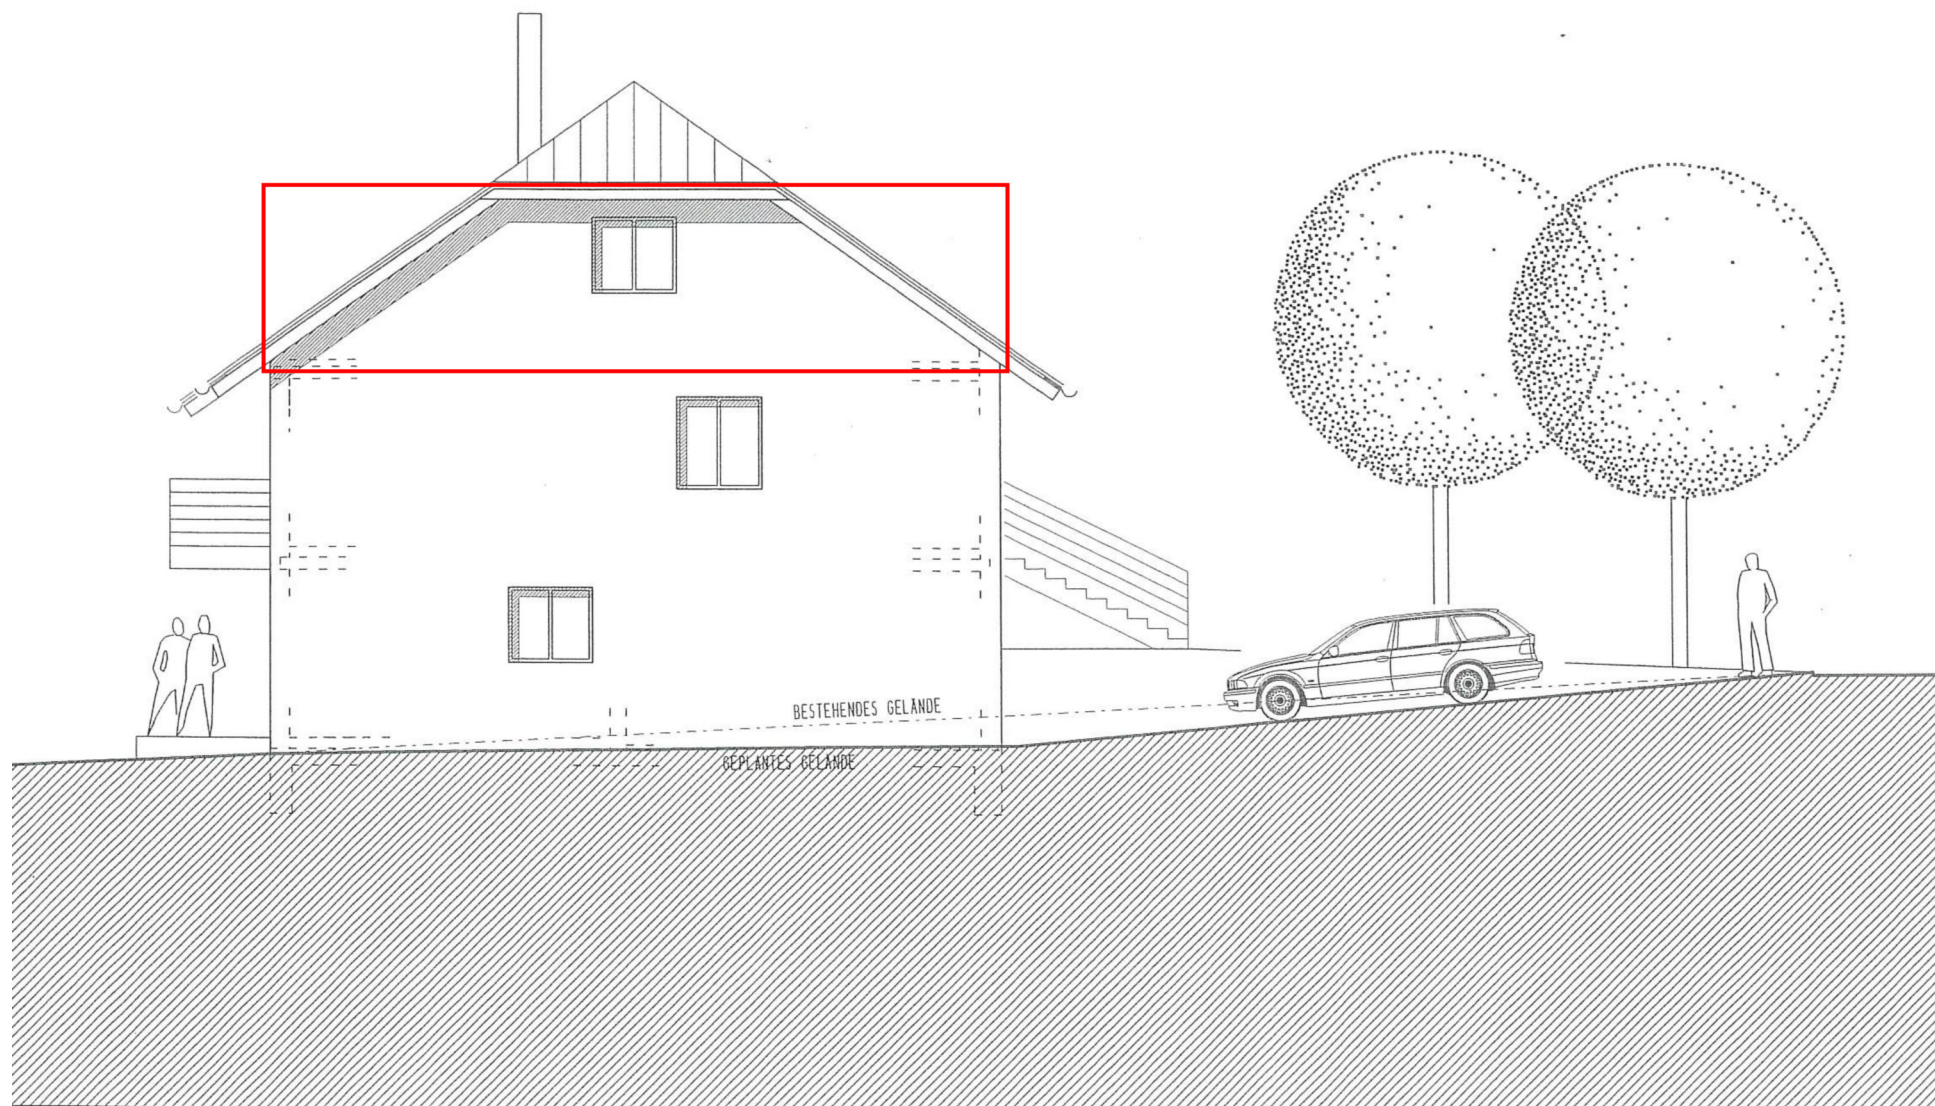

ANSICHT S Ü D W E S T M 1 : 100