


3

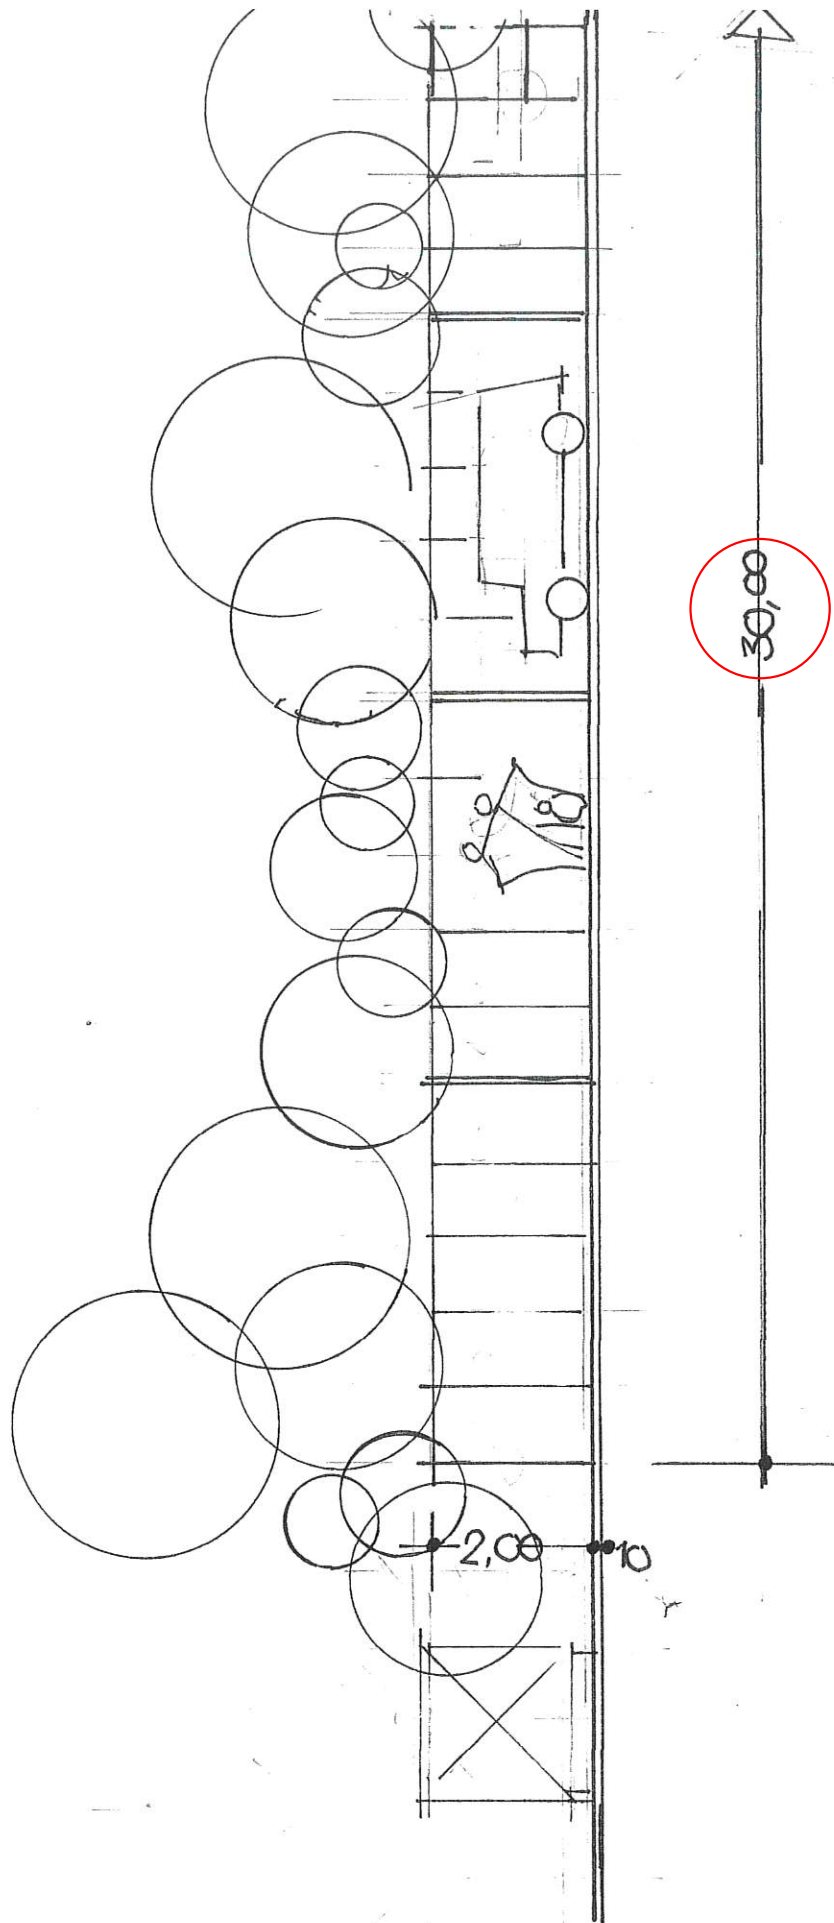

STRASSENANSICHT M. 1 : 100