


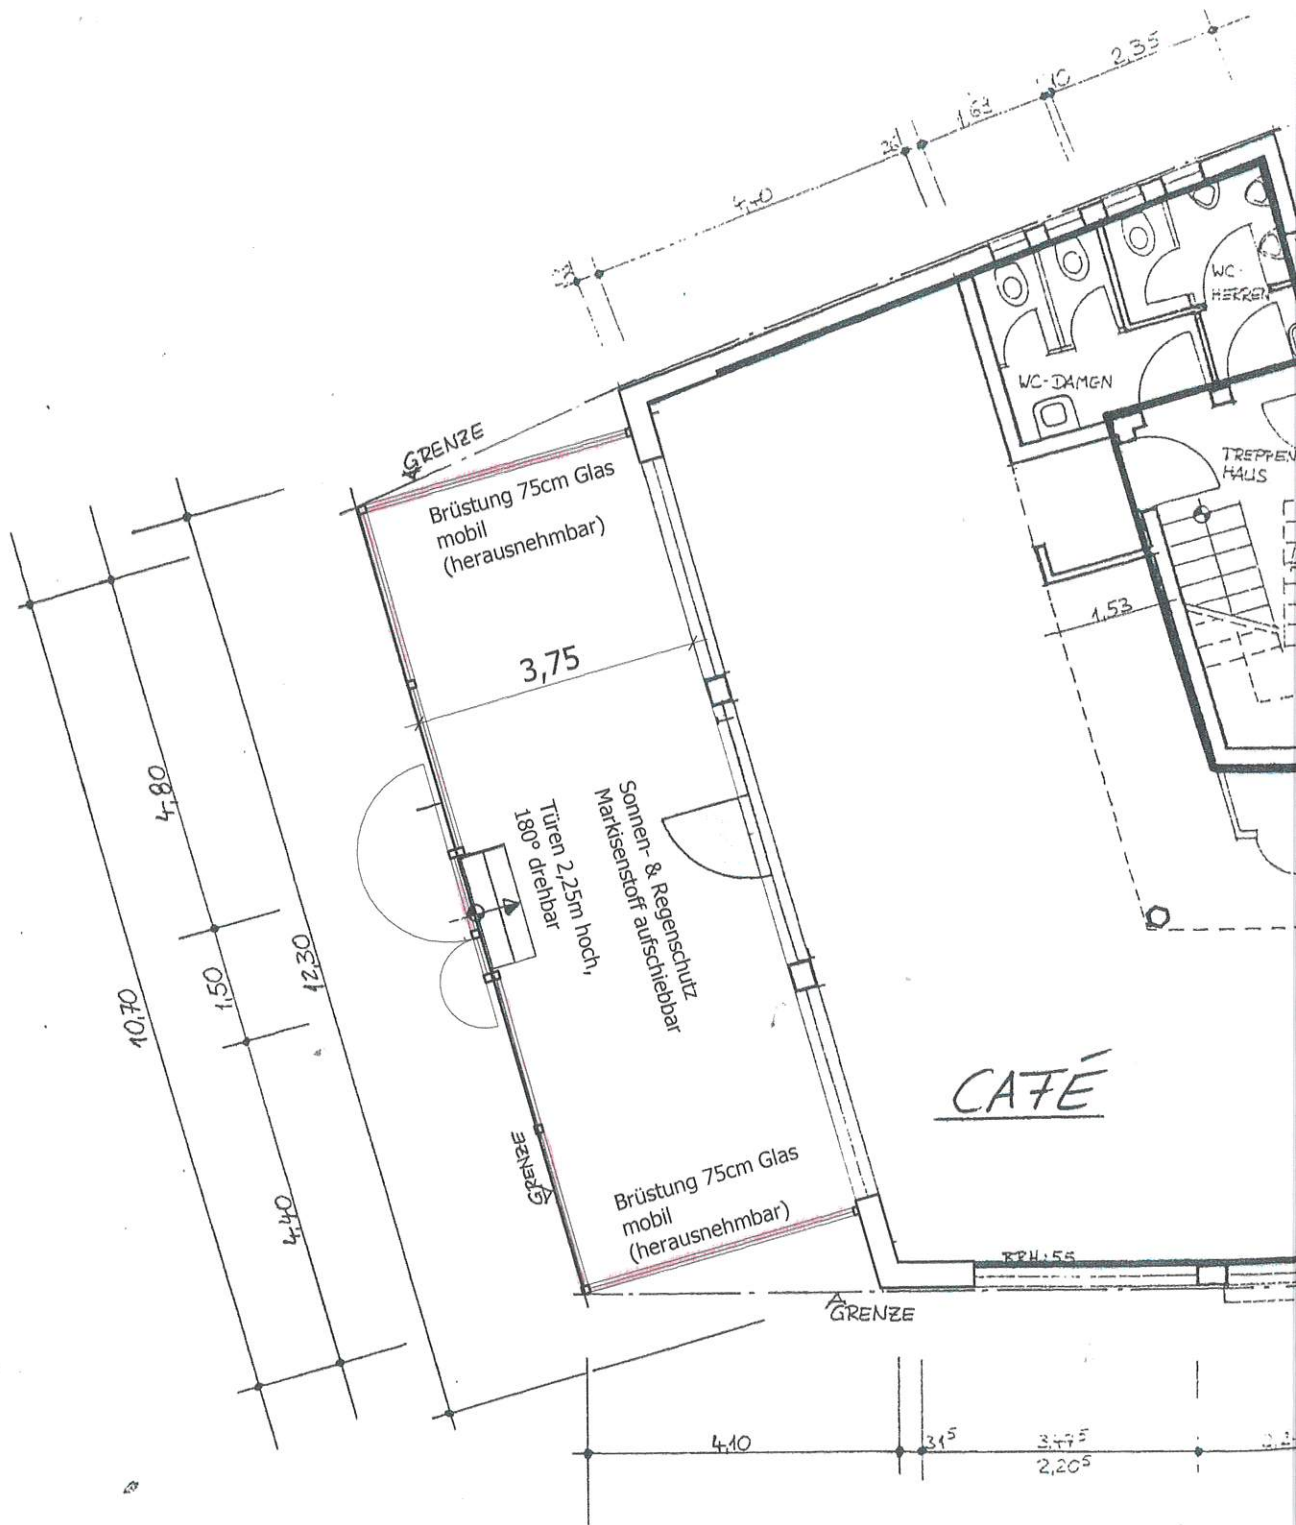

Grundriss Pergola