


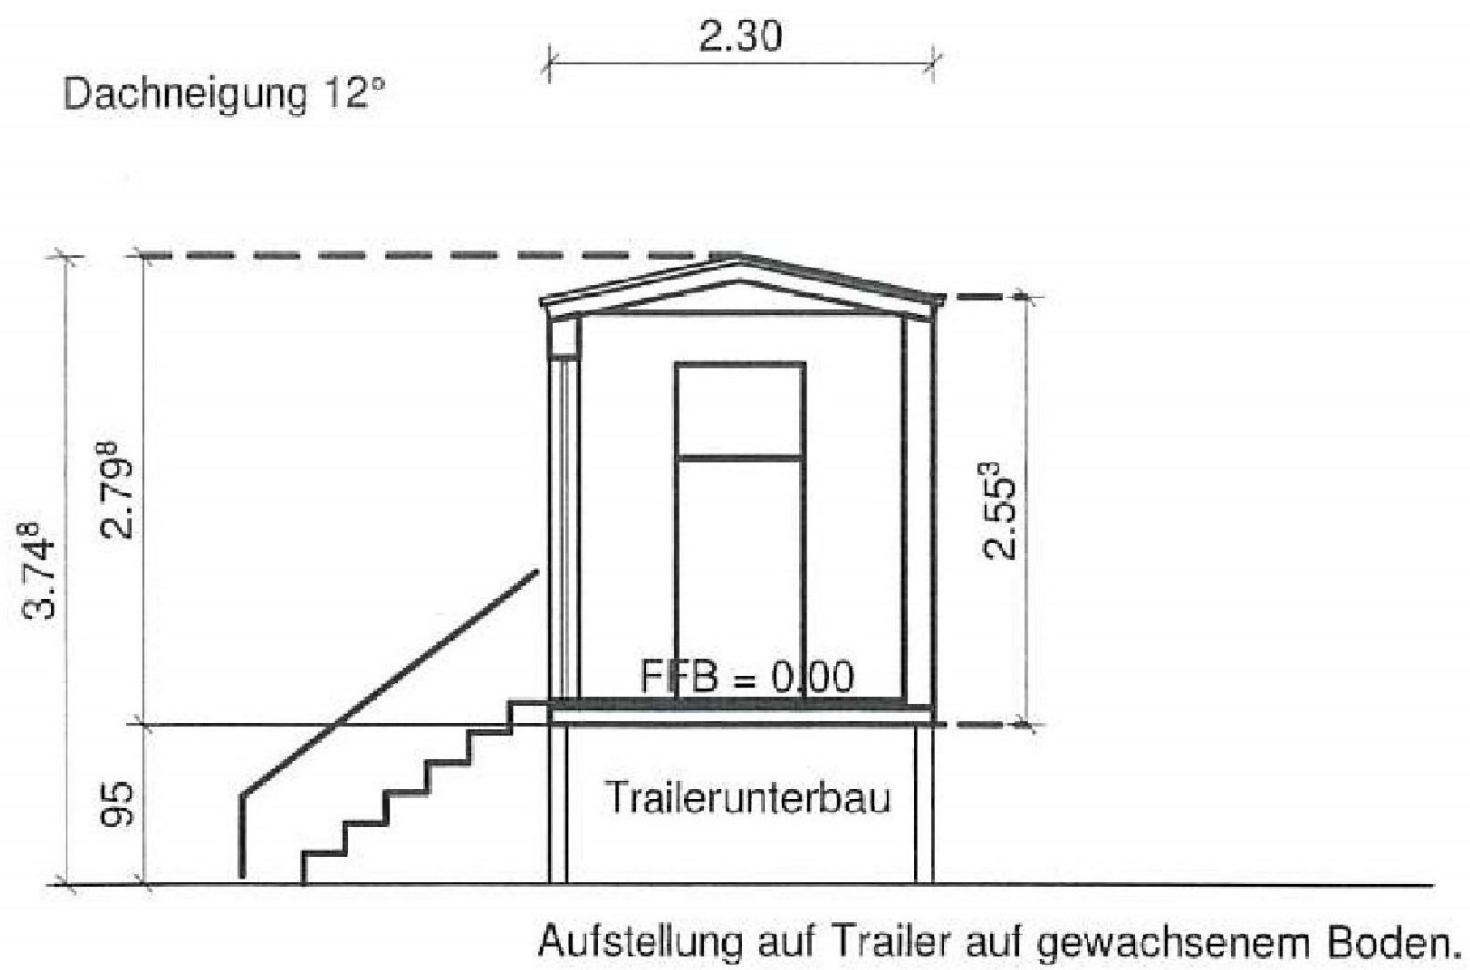

Berechnung Kubikmeter umbauter Raum:

$$2.553\text{m} \times 2.30\text{m} = 5.87\text{m}^2$$

$$1.65\text{m} \times (2.798\text{m} - 2.553\text{m}) = 0.41\text{m}^2$$

$$(5.87\text{m}^2 + 0.41\text{m}^2) \times 6.00\text{m} = 37.68\text{m}^3$$