




WEST, M 1:100

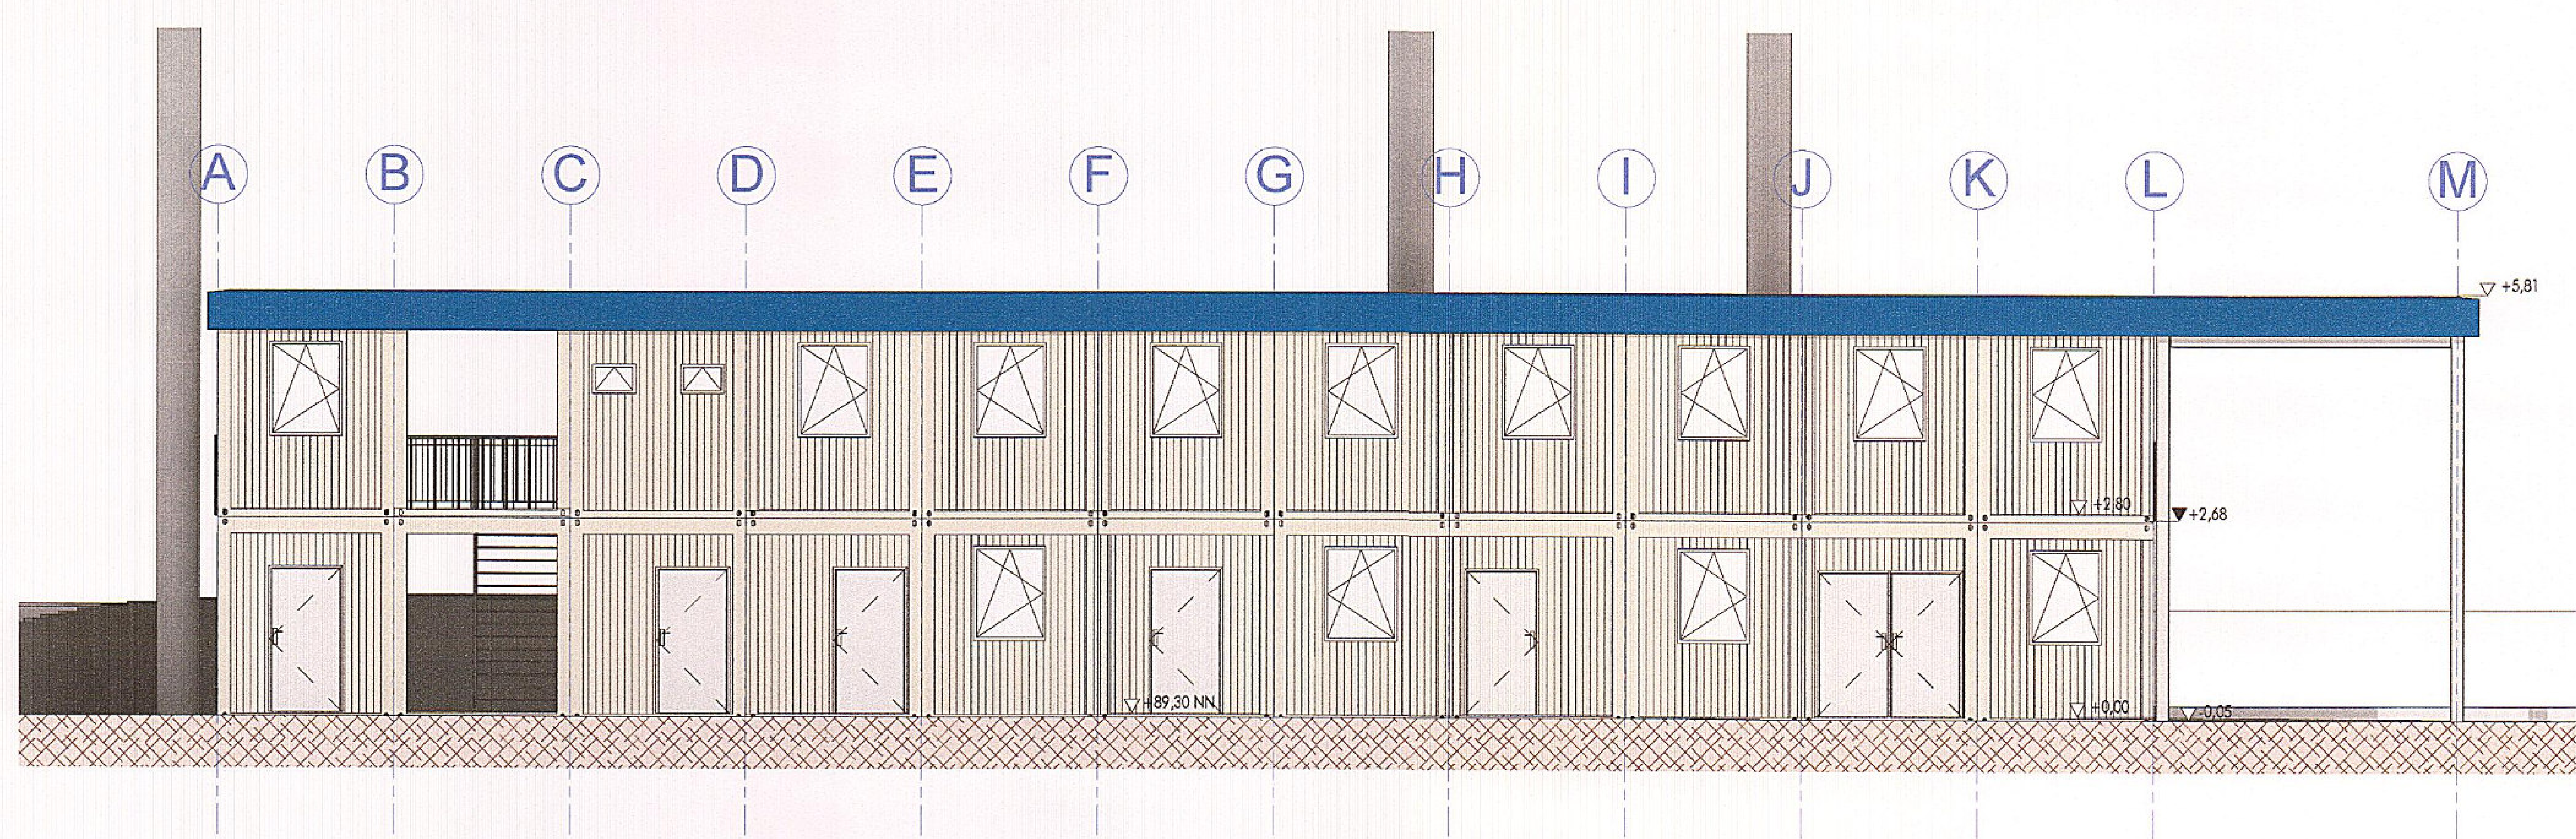


OST, M 1:100

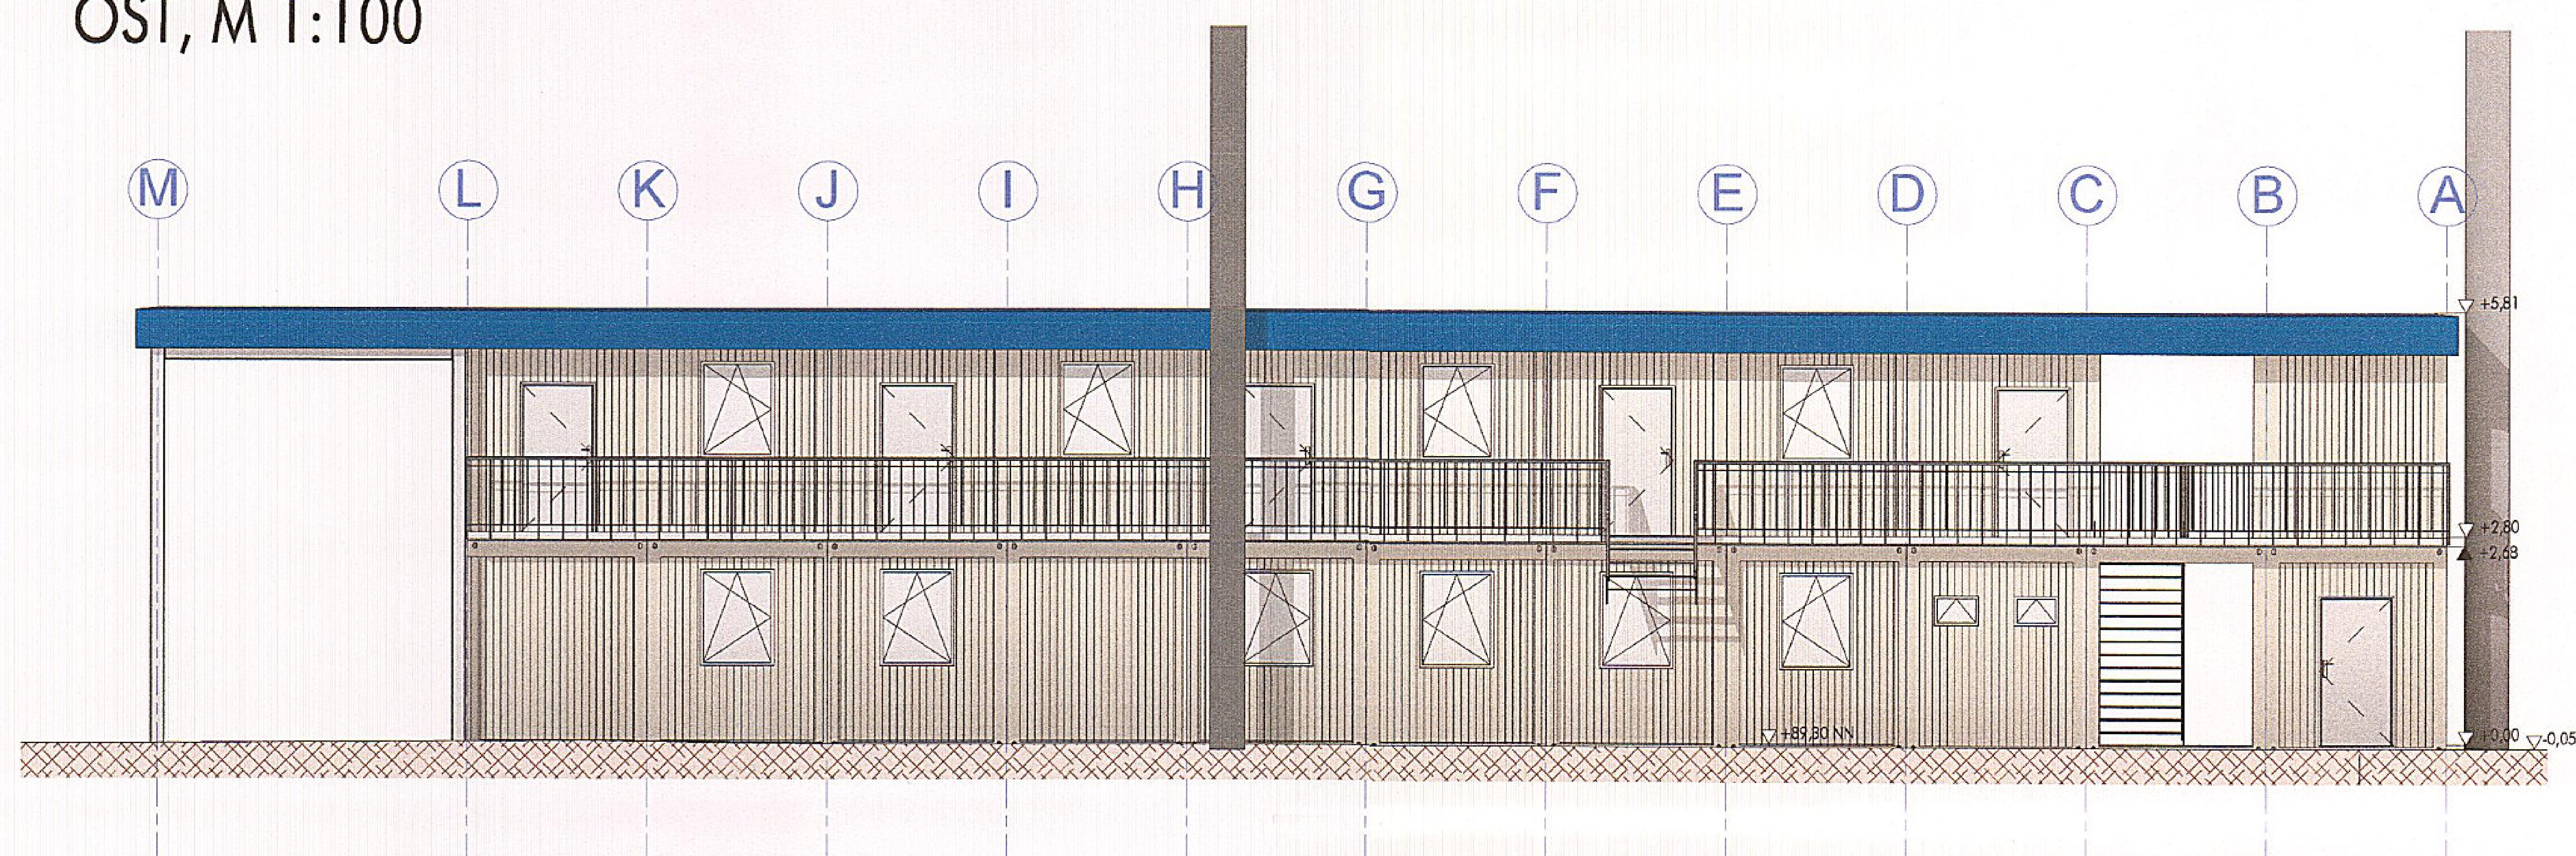

NORD, M 1:100

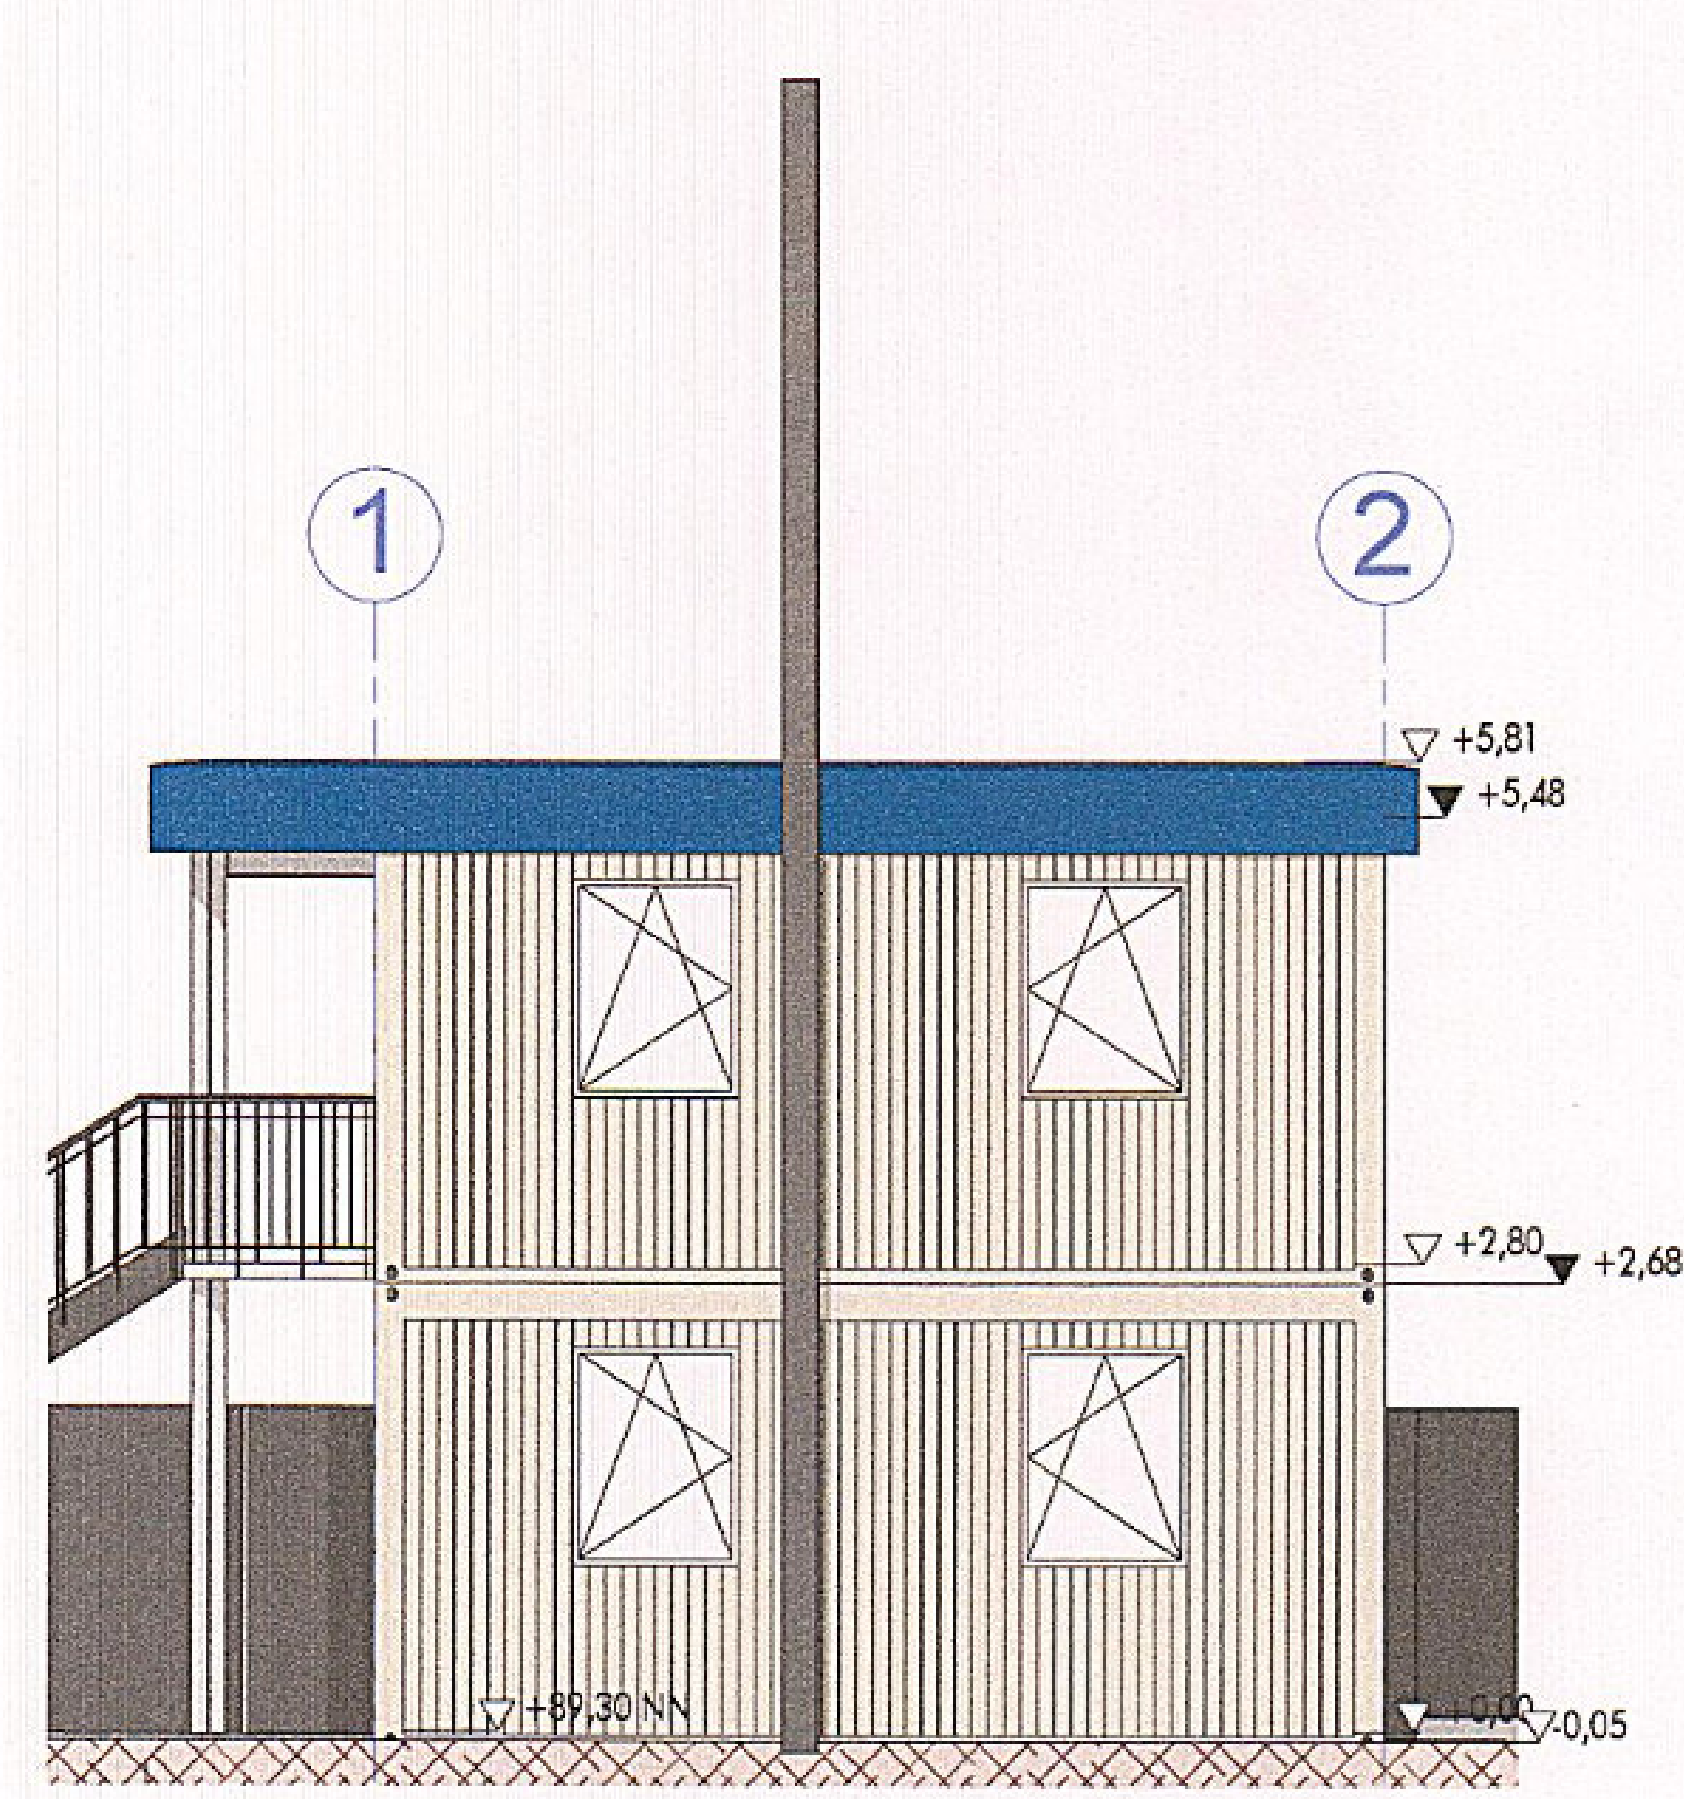

SÜD, M 1:100

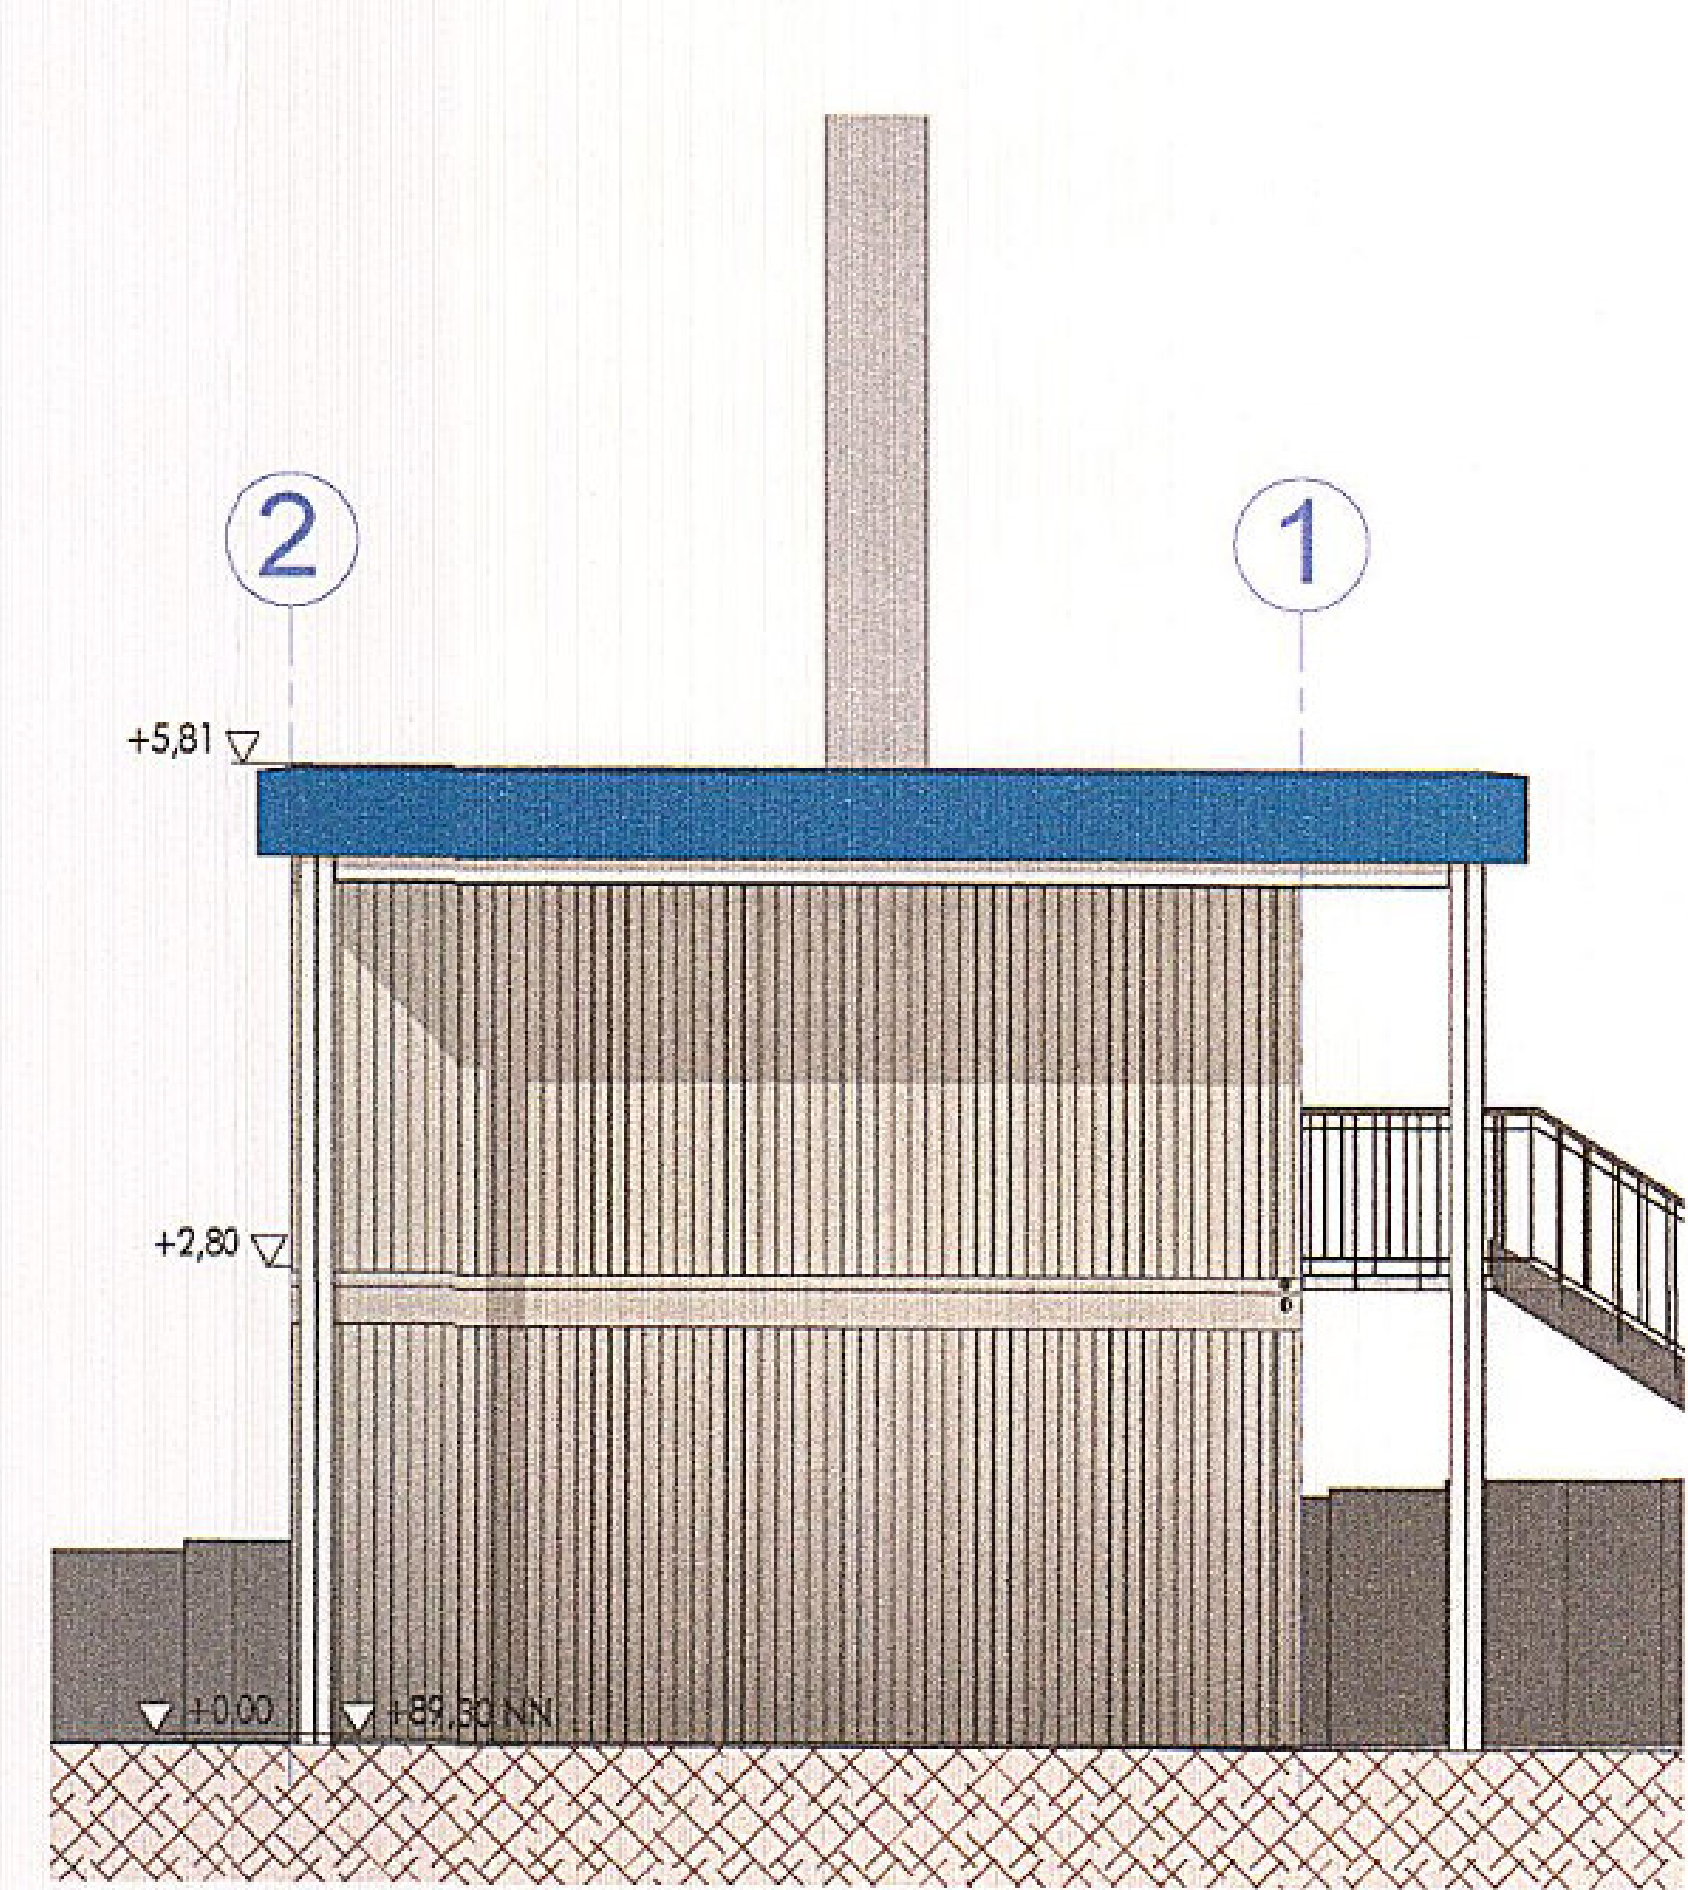

LEGENDE:

- CONTAINERWAND
- ATTIKABLECH