

Architectural cross-section drawing of a building showing a garage and a heating system. The drawing includes dimensions and labels for various components.

Dimensions (Left Side):

- 20, 1, 20, 2, 55, 2, 12, 2, 50^s
- 20, 2, 75, 2, 62^s

Labels and Components:

- GARAGE**: The main space above the heating system.
- HEIZUNG**: Heating system, located below the garage floor.
- GEFÄLLEESTRICH**: Sloped screed, located between the garage and the heating system.
- OK FFB 2,87**: OK Floor Finish level, located above the sloped screed.
- OK RFB 2,75**: OK Room Finish level, located above the sloped screed.
- OK FFB ± 0,00 (+92,56)**: OK Floor Finish level, located at the base of the heating system.
- OK RFB - 0,20**: OK Room Finish level, located at the base of the heating system.


Other Labels:

- GRENZE**: Boundary line, located on the left and right sides of the drawing.

Unterschrift Architekt



SCHNITT B - B

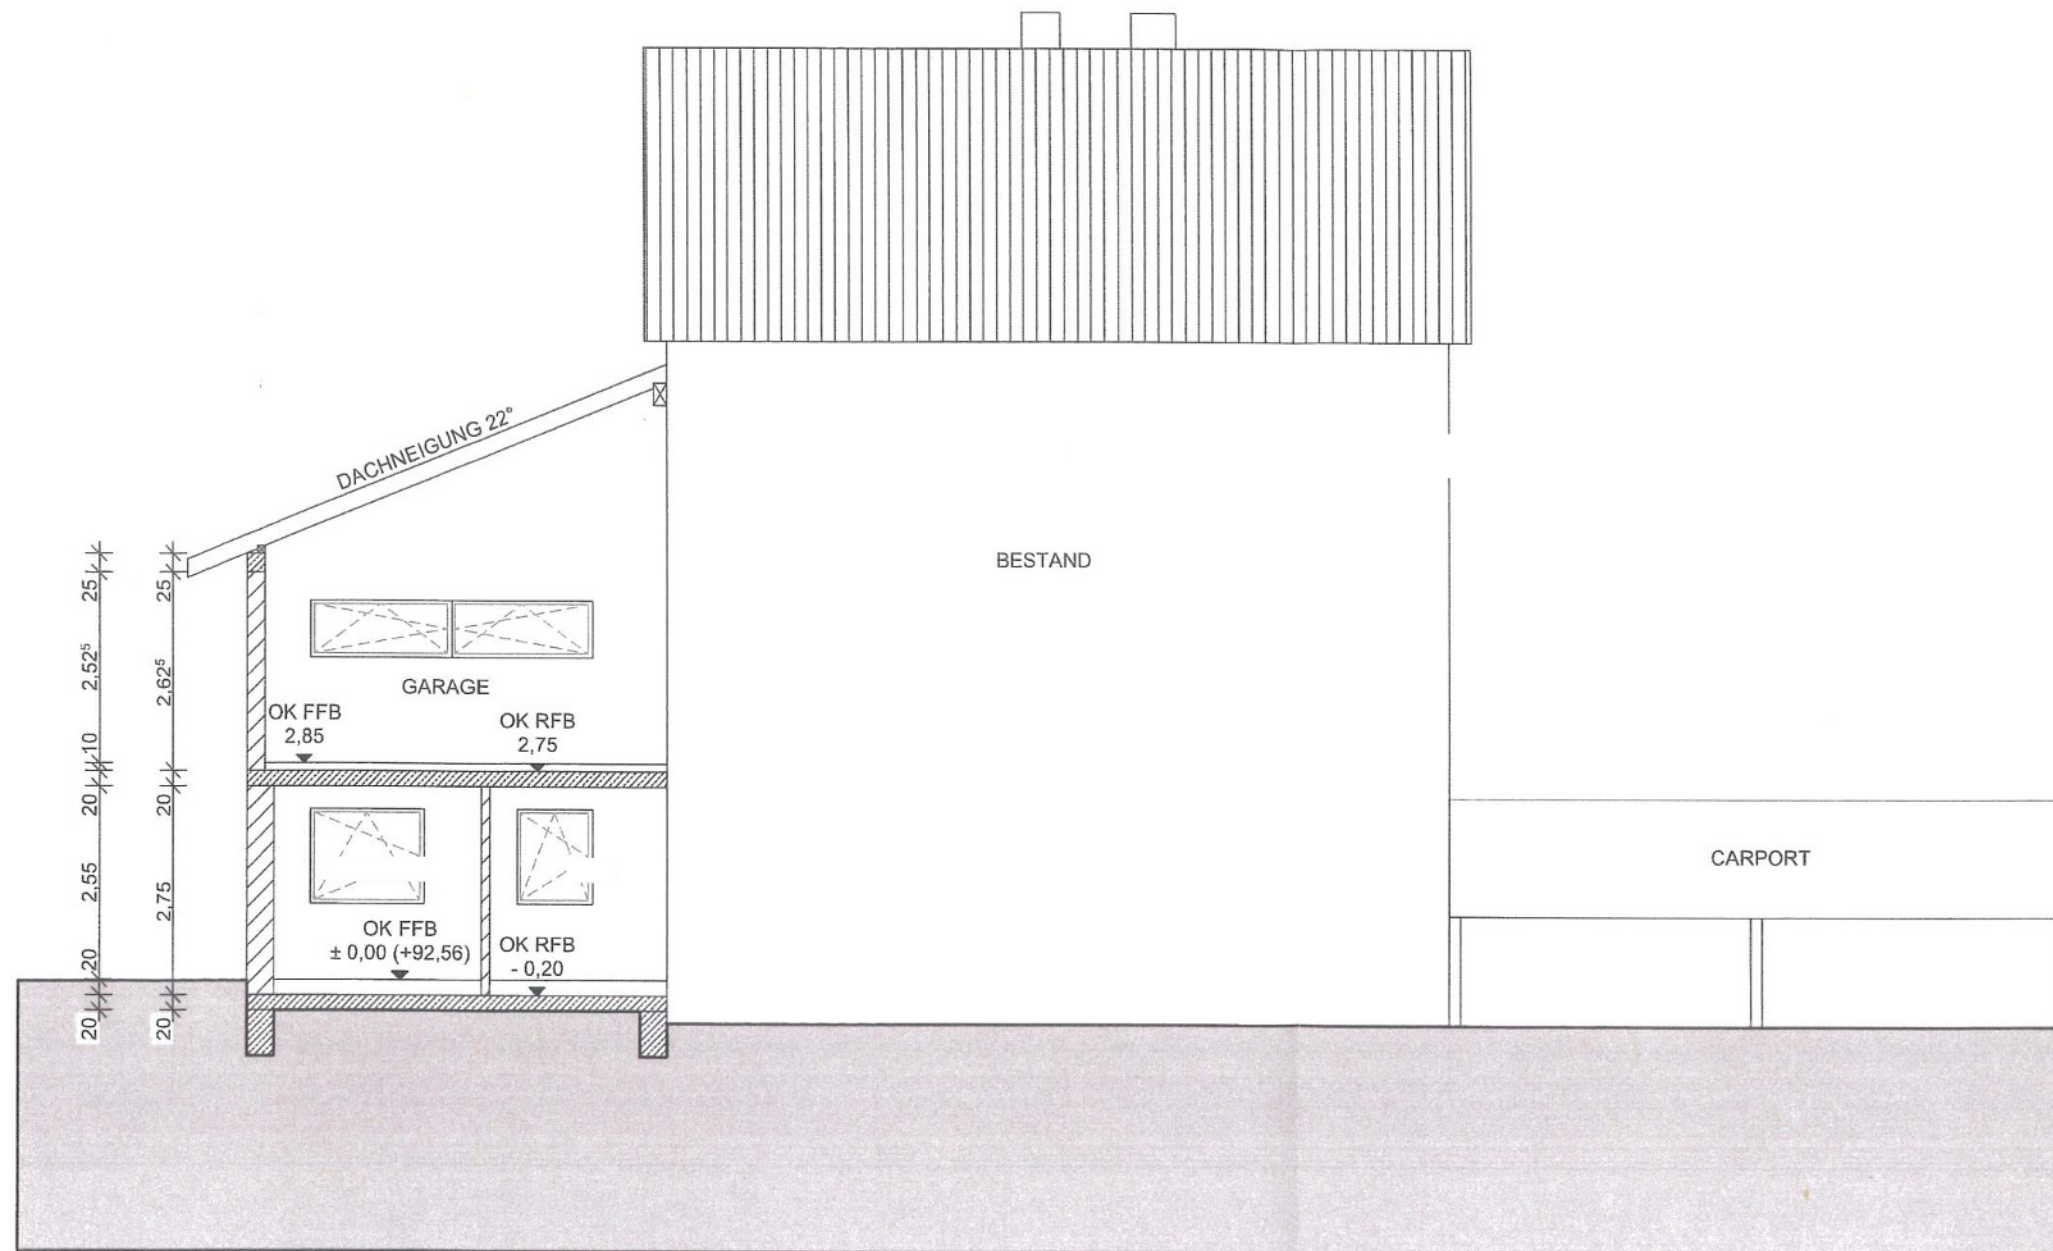

KS Hoch- u. Tiefbau GmbH

Schulstr. 4, 56337 Simmern

E-Mail: knoppschneiderbau@t-online.de

Tel.-Nr. 0 26 20/9 53 40 37

Projekt: **Anbau 4-Familienwohnhaus
Errichtung Carport
Schanzgraben 12
56130 Bad Ems**

Bauherr:



Plan: **Schnitt B-B**

Maßstab:



Datum: **18.07.25**



Unterschrift Bauherr



Unterschrift Architekt