


0.1  
 Wintergarten / Freisitz  
 116.325 m<sup>2</sup>  
 37.00 m<sup>2</sup>  
 28.54 m

Abstandsflächen:  
 1. 2,79 m (max. Höhe) x 0,4 = 1,16 m = 3,0 m

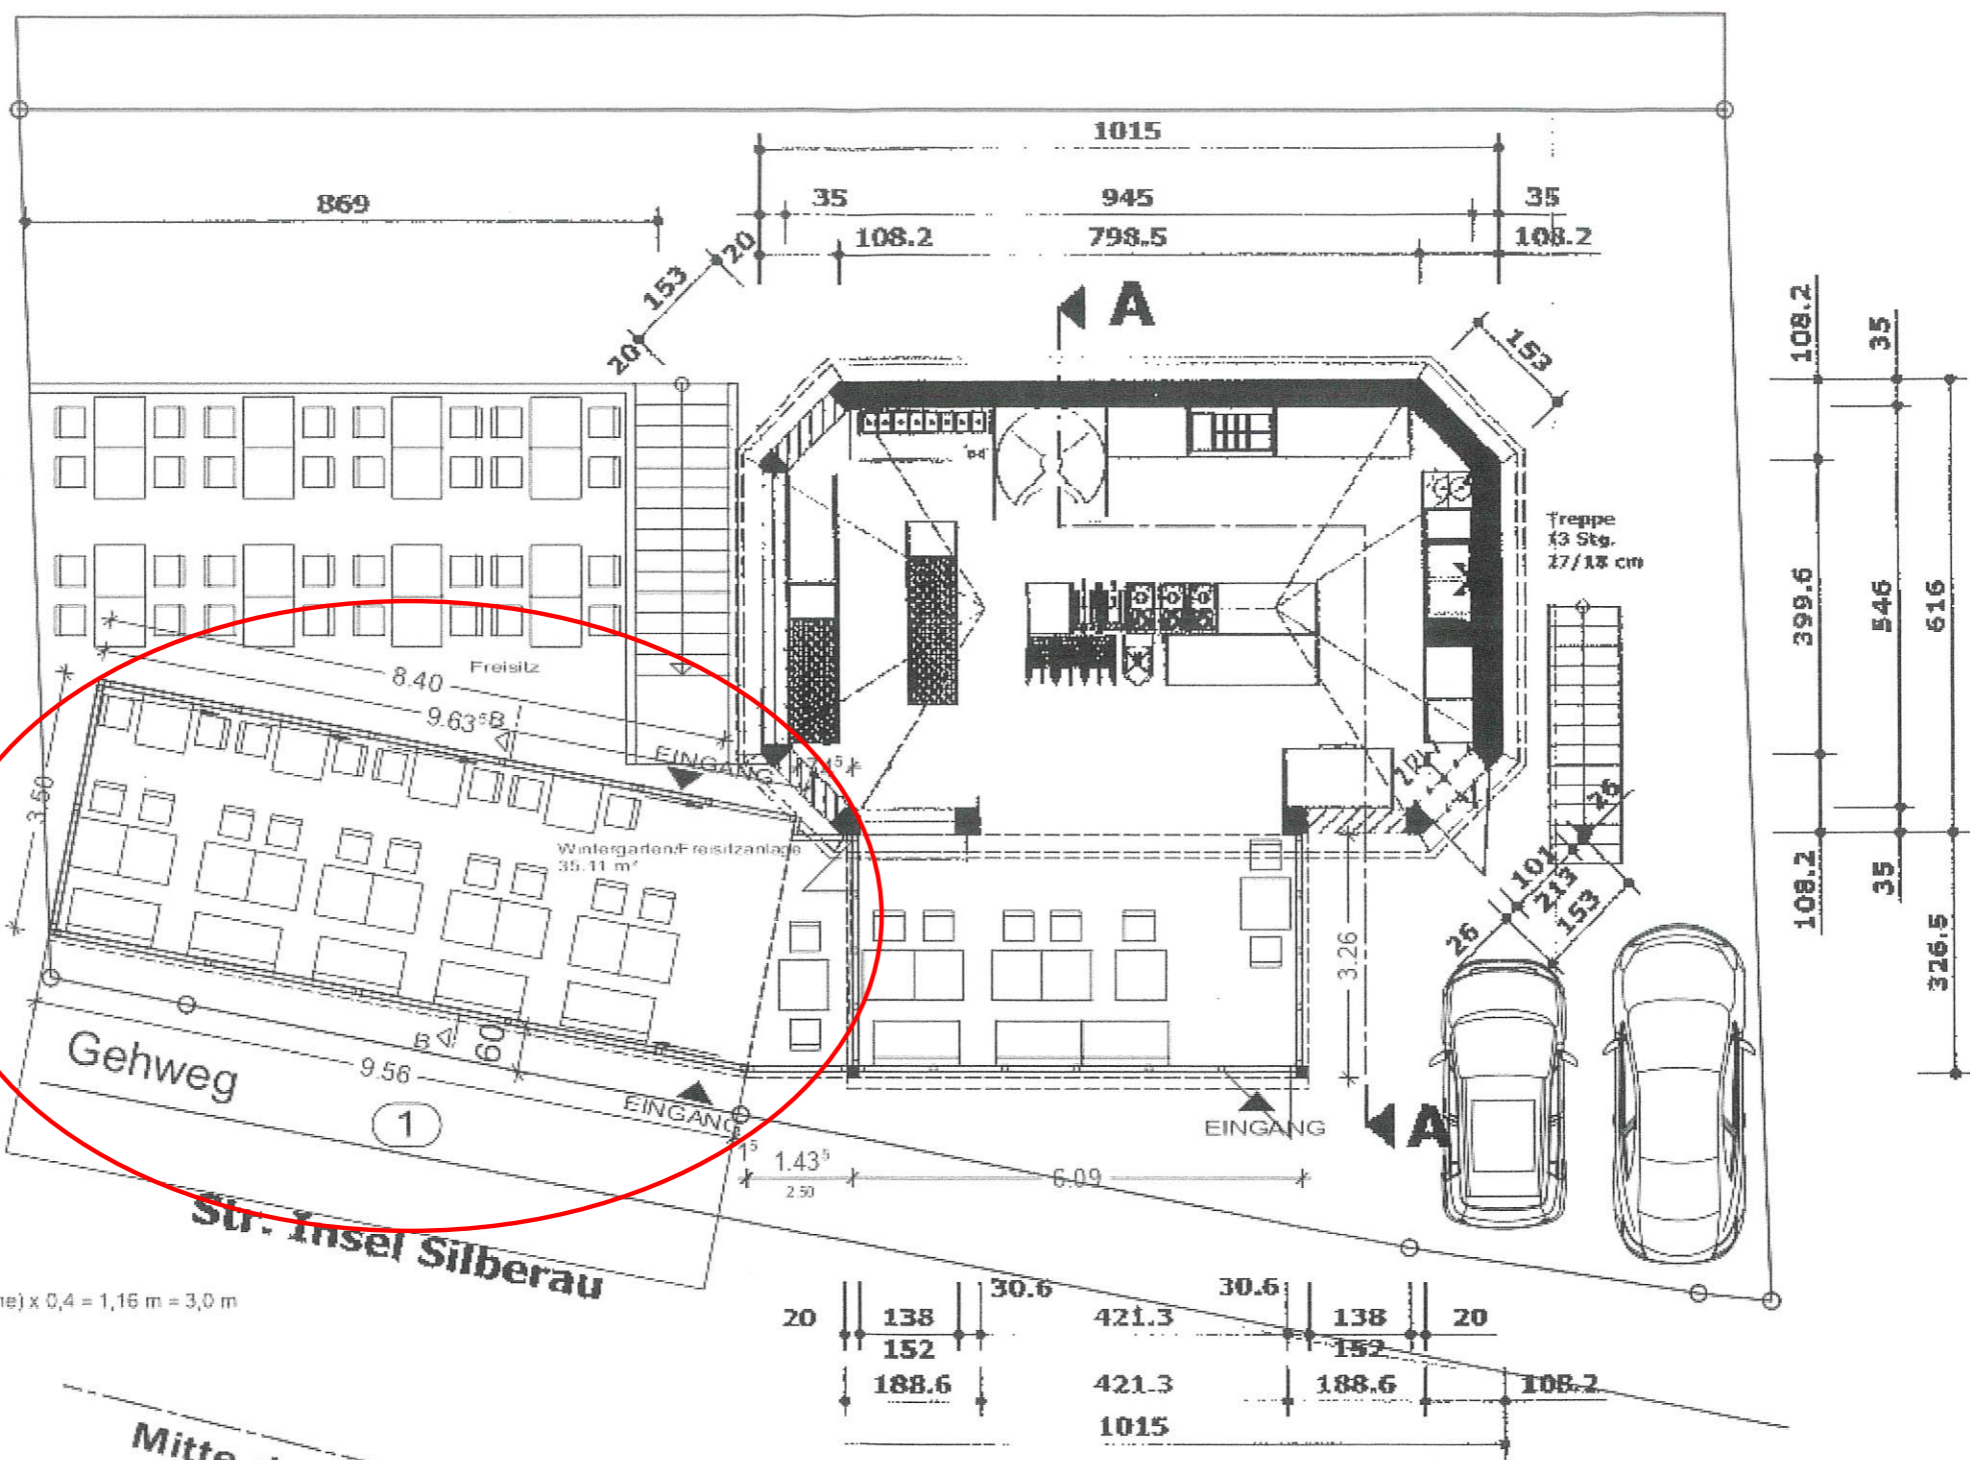

Mitte der Strasse **Erdgeschoss**

20	138	30.6	421.3	30.6	138	20
	152		421.3		152	
	188.6		188.6		108.2	
			1015			

Bauantrag			
Inhalt:	Name:	Datum:	Änderung: